


notes :

1. If this drawing has been received electronically it is the recipient's responsibility to print the document to the correct scale.
2. All dimensions are in millimetres unless stated otherwise. It is recommended that information is not scaled off this drawing.
3. This drawing should be read in conjunction with all other relevant drawings and specifications.

**Note:**  
The landscaping and structural bunding indicated on this drawing are indicative only. Please refer to the landscape architect drawings for details

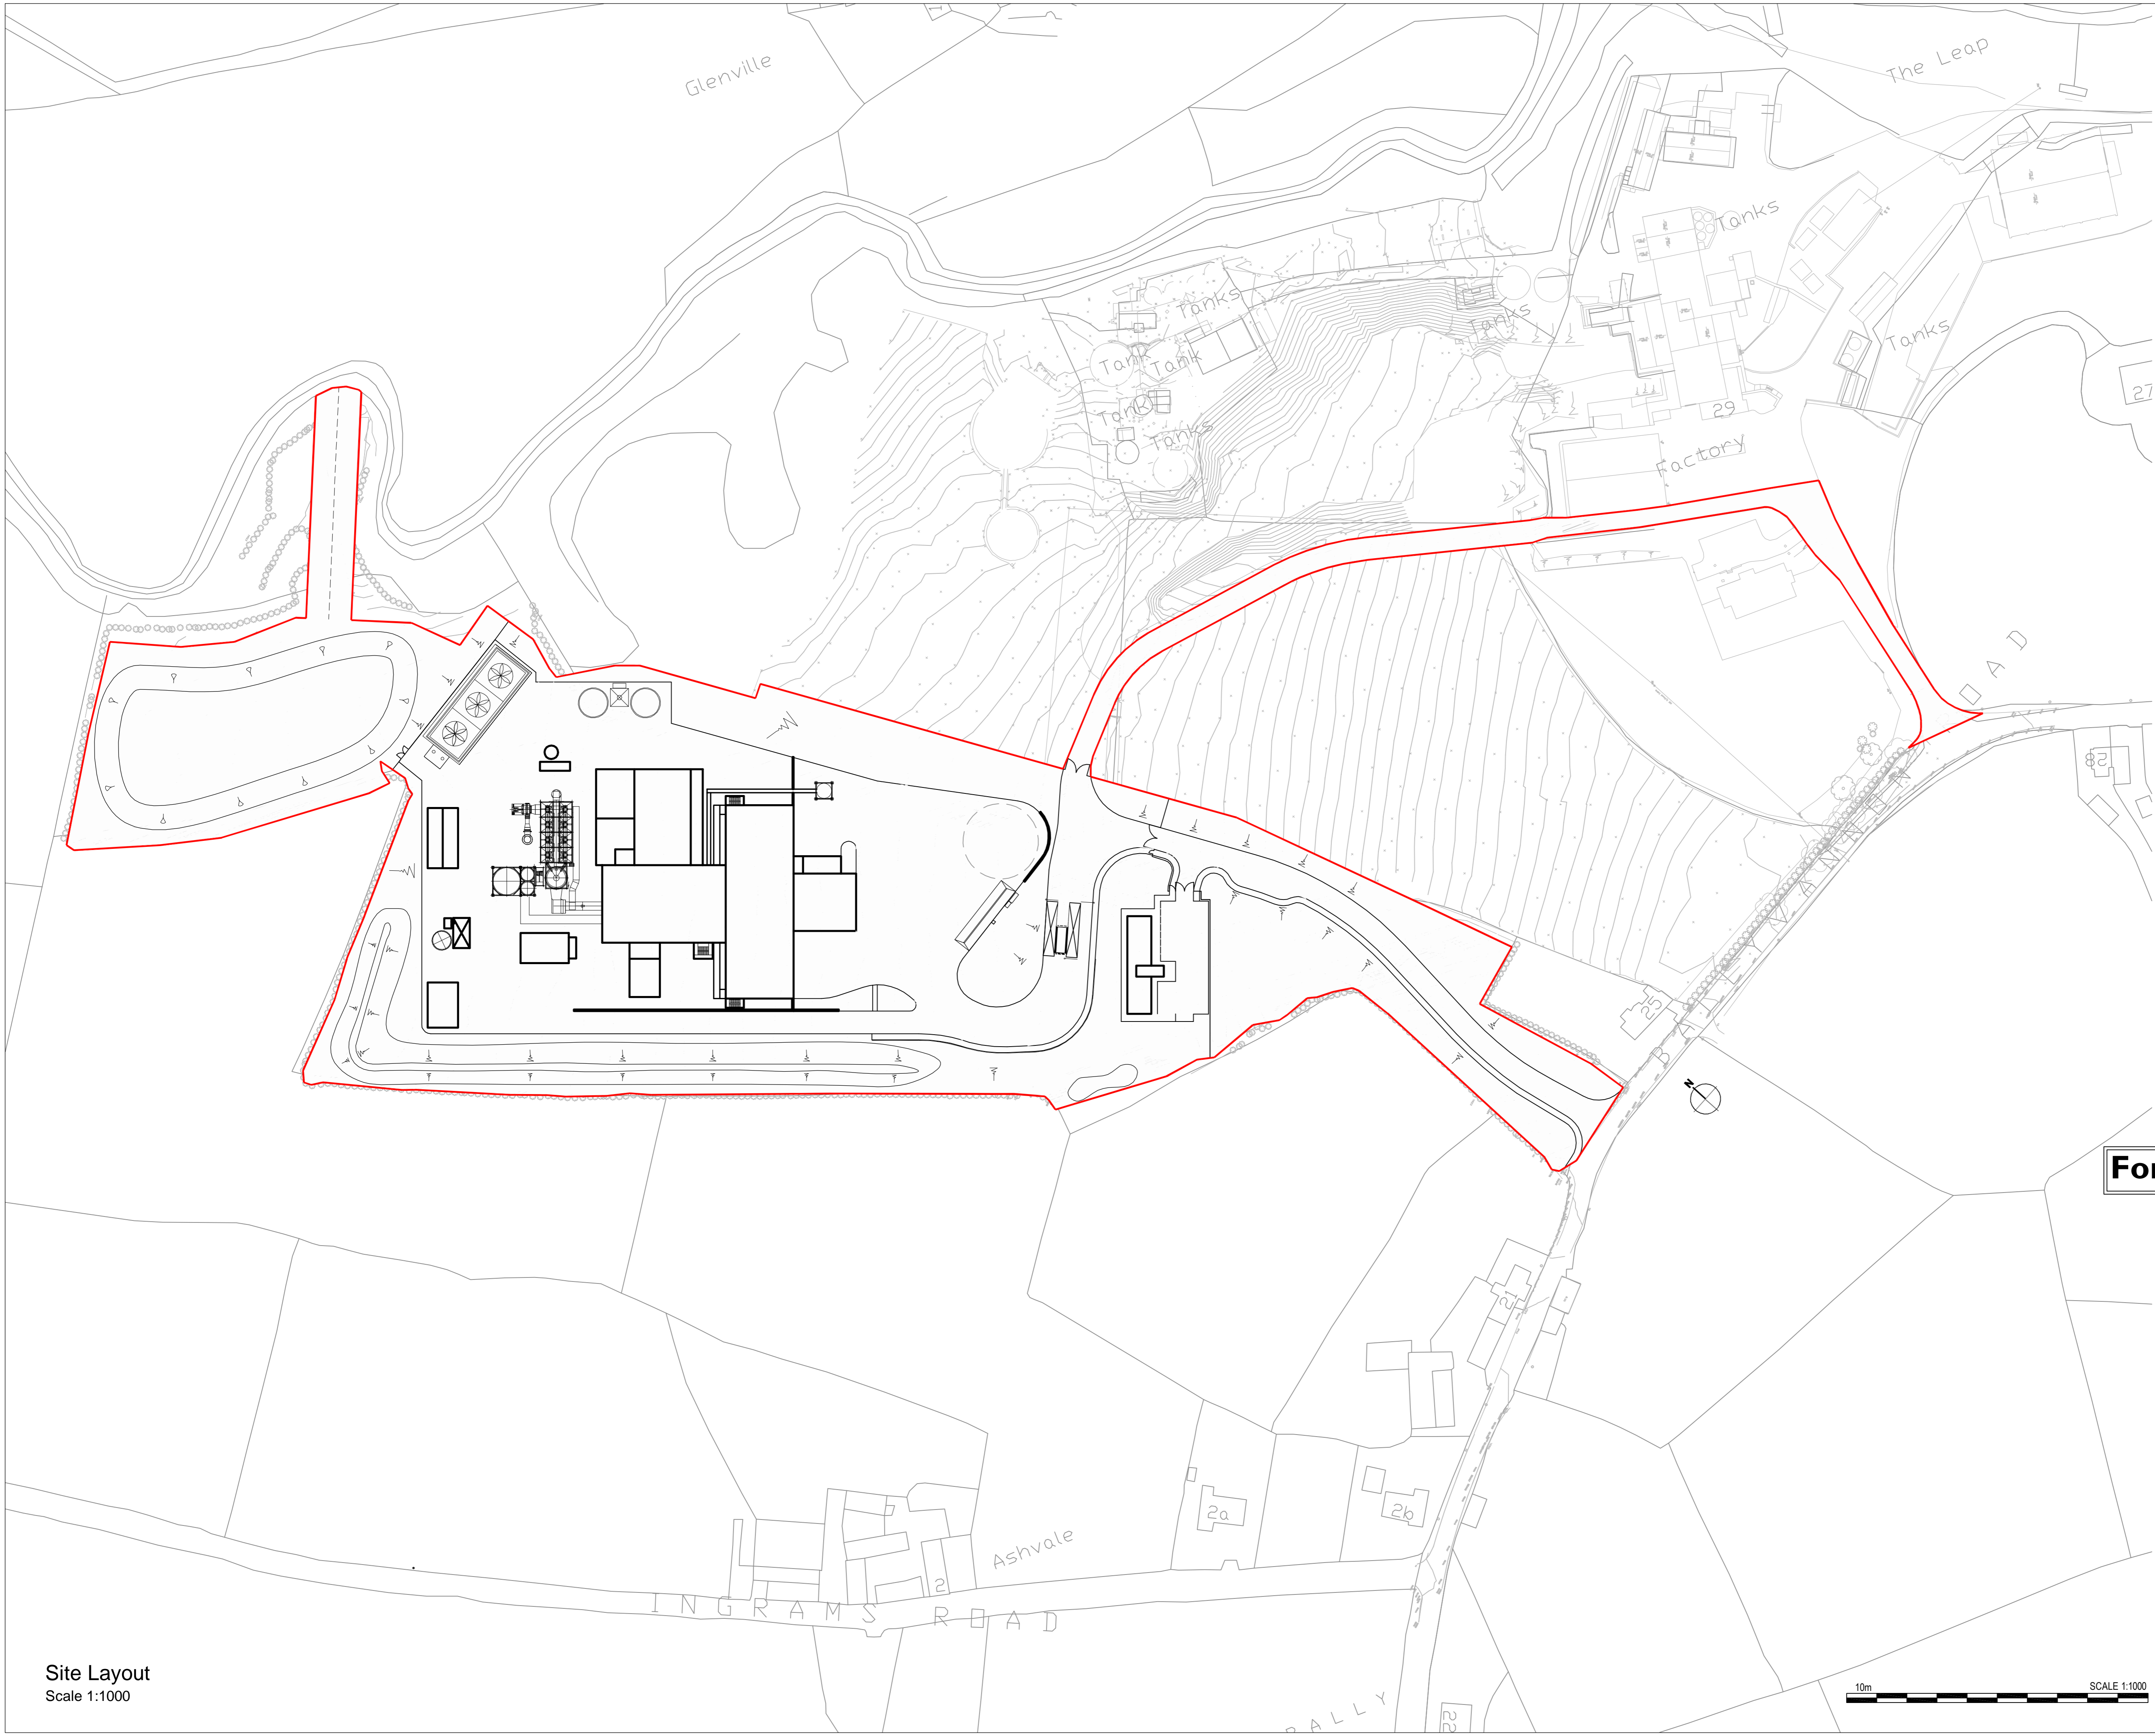

Site Layout  
Scale 1:1000

**For Planning Purposes**

<b>A</b>	Site boundary updated.	WS	RS	25.03.09
rev	amendments	by	cd	date
<p>RPS Sherwood House Sherwood Avenue Newark, Nottinghamshire NG24 1QQ</p>		<p>T +44 (0) 1636 605 700 F +44 (0) 1636 610 696 W www.rpsgroup.com E rpsnewark@rpsgroup.com</p>		
<p>Client</p>				
<p>Project</p> <p>Rose Energy Facility Glenavy</p>				
<p>Title</p> <p>Planning Application boundary</p>				
<p>Drawing Status</p> <p>Preliminary</p>		<p>Date Created</p> <p>April 2008</p>		<p>Drawing Scale</p> <p>1:1000</p>
<p>Project Leader</p> <p>AWY</p>		<p>Drawn By</p> <p>IRD</p>		<p>Initial Review</p> <p>RS</p>
<p>Drawing Number</p> <p>15562 / A1 / 103</p>		<p>Rev</p> <p>A</p>		