

Site Layout
Scale 1:500

Note:
The landscaping and structural bunding indicated on this drawing are indicative only. Please refer to the landscape architect drawings for details


For Planning Purposes

Client 		
Project Rose Energy Facility Glenavy		
Title Planning Proposed Site layout & Site Section		
Drawing Status Preliminary	Date Created March 2008	Drawing Scale 1:500
Project Leader AWY	Drawn By IRD	Initial Review RS
Drawing Number 15562 / A0 / 102	Rev A	

notes :

1. If this drawing has been received electronically it is the recipient's responsibility to print the document to the correct scale.
2. All dimensions are in millimetres unless stated otherwise. It is recommended that information is not scaled off this drawing.
3. This drawing should be read in conjunction with all other relevant drawings and specifications.

Site Section
Scale 1:500

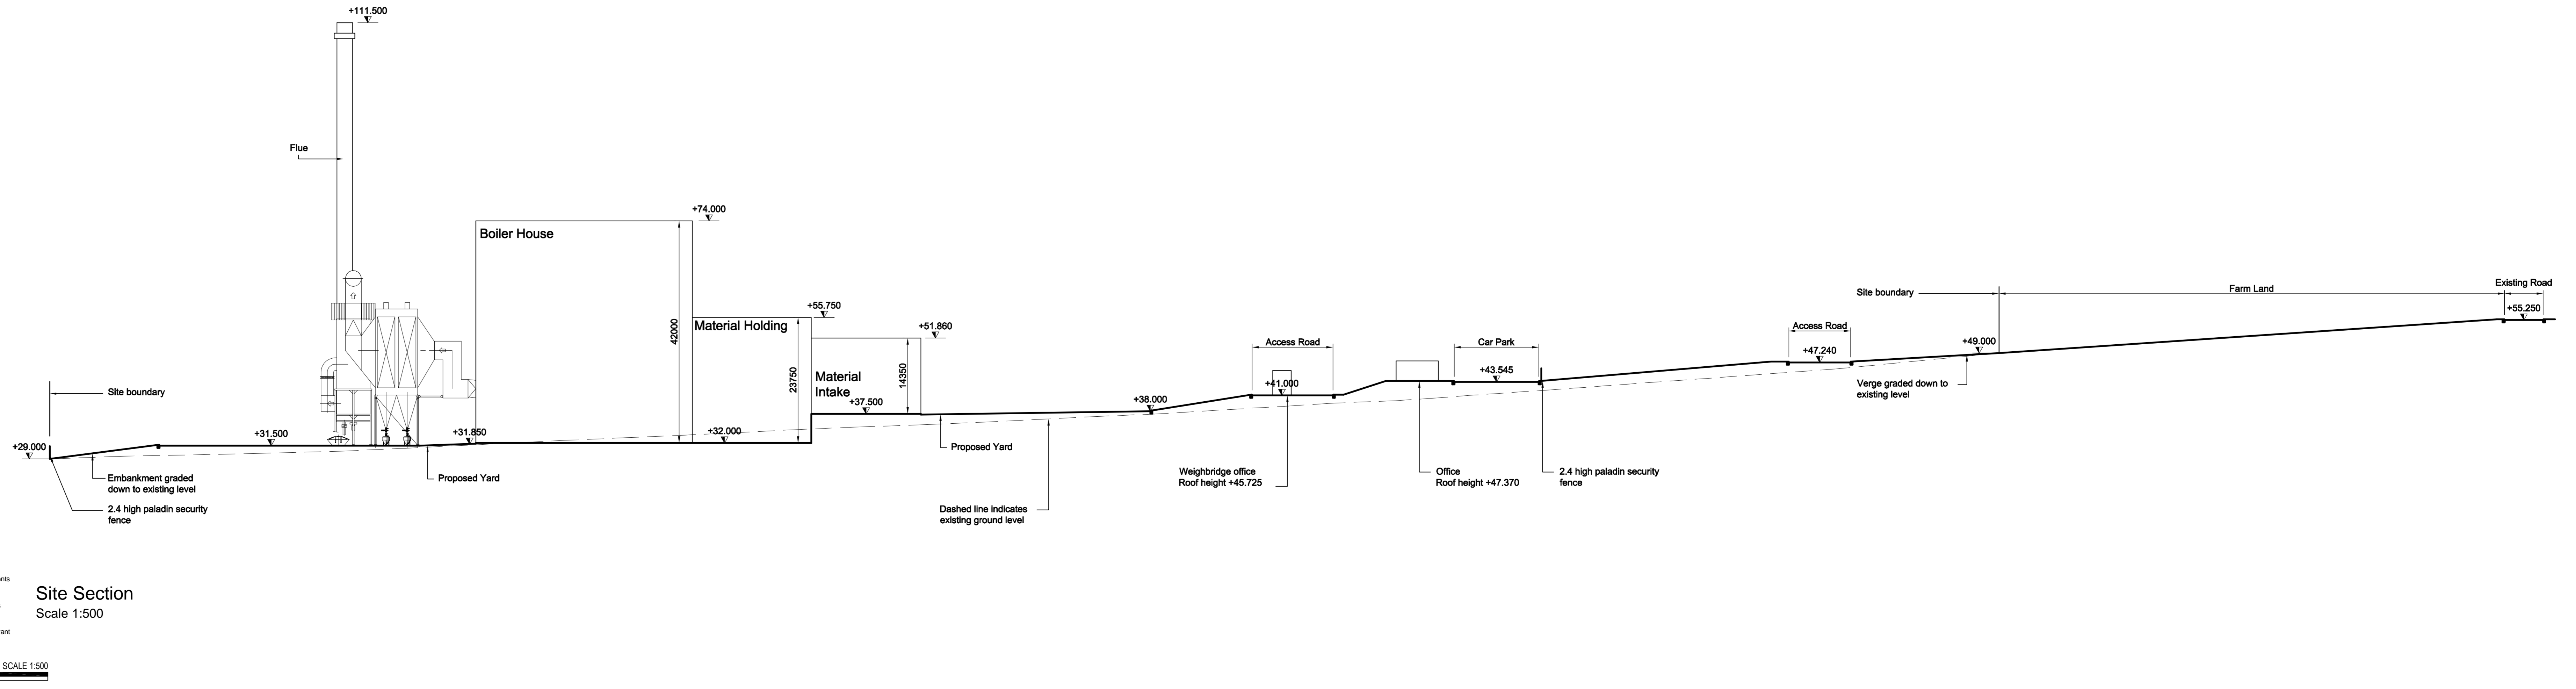

SCALE 1:500