


notes :

1. If this drawing has been received electronically it is the recipient's responsibility to print the document to the correct scale.
2. All dimensions are in millimetres unless stated otherwise. It is recommended that information is not scaled off this drawing.
3. This drawing should be read in conjunction with all other relevant drawings and specifications.

**Note:**  
The landscaping and structural bunding indicated on this drawing are indicative only. Please refer to the landscape architect drawings for details

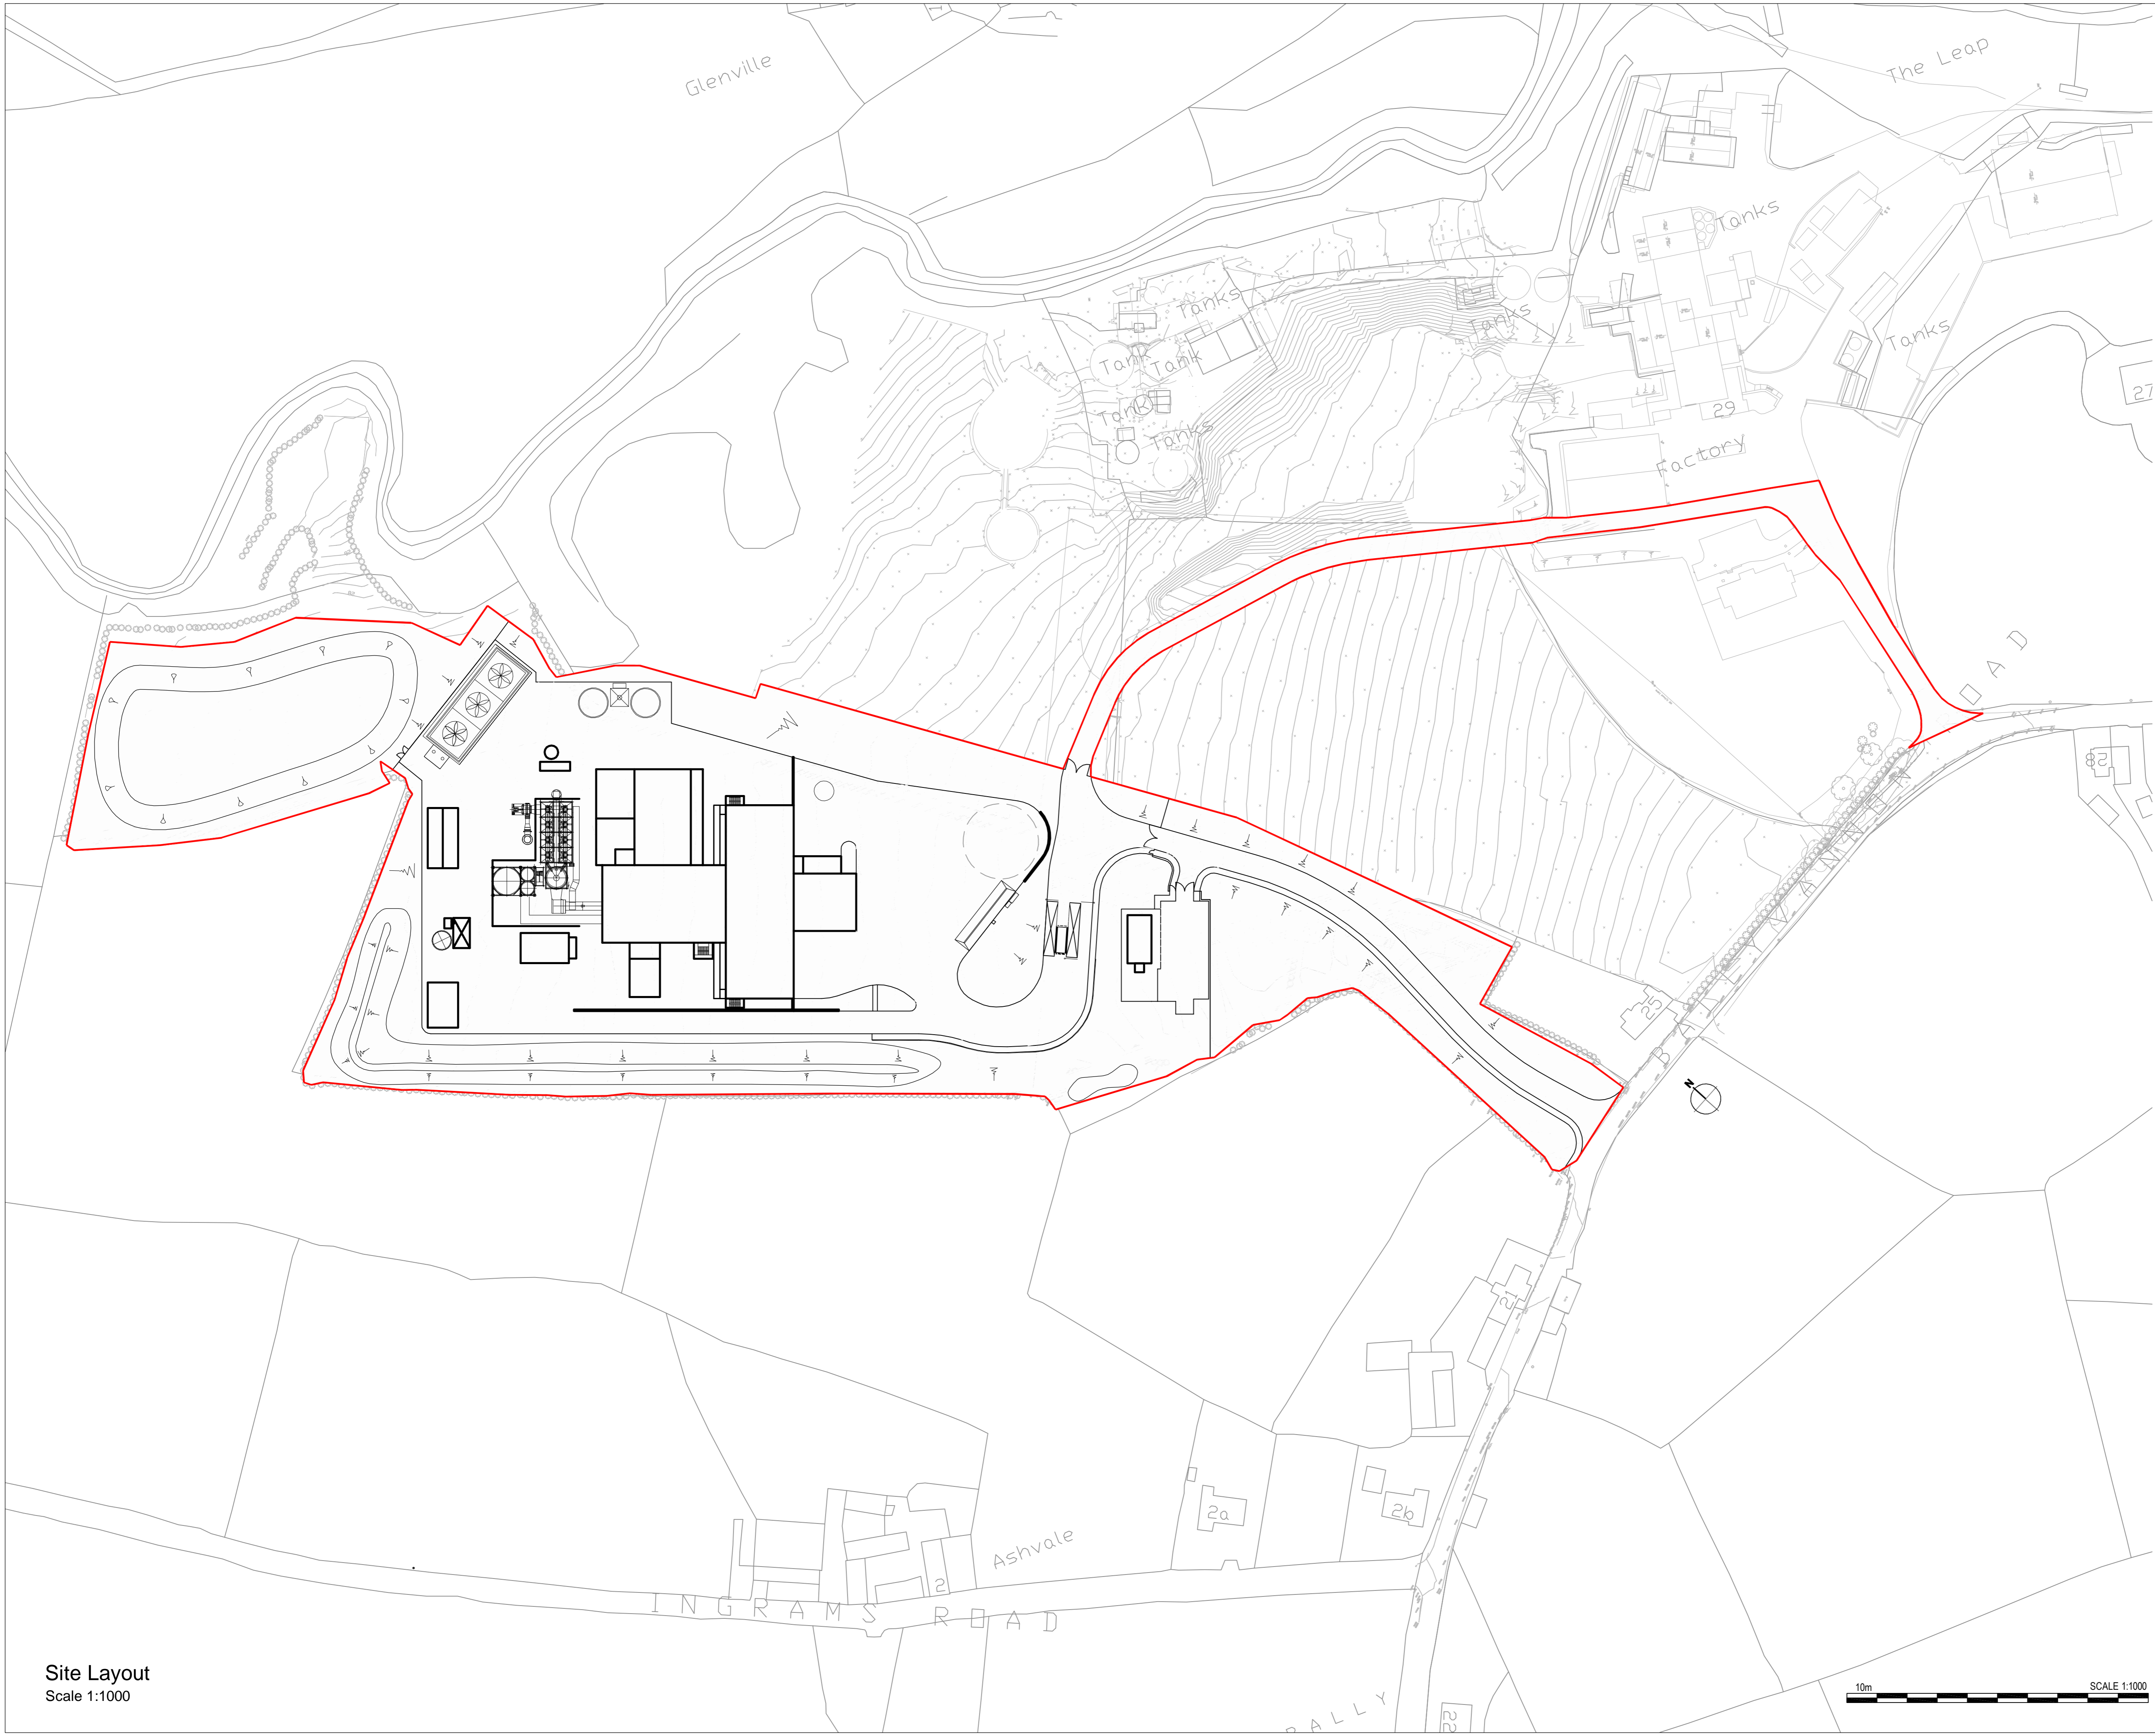

Site Layout  
Scale 1:1000

rev   amendments		by	cd	date
<b>RPS</b>				
Sherwood House Sherwood Avenue Newark, Nottinghamshire NG24 1QQ		T +44 (0) 1636 605 700 F +44 (0) 1636 610 696 W <a href="http://www.rpsgroup.com">www.rpsgroup.com</a> E <a href="mailto:rpsnewark@rpsgroup.com">rpsnewark@rpsgroup.com</a>		
Client				
Project		Rose Energy Facility Glenavy		
Title		Planning Application boundary		
Drawing Status <b>Preliminary</b> Project Leader AWY	Date Created April 2008 Drawn By IRD	Drawing Scale 1:1000 Initial Review RS		
Drawing Number		15562 / A1 / 103		Rev
				-